



ROAD

ROAD



SEC-N.

ROAD

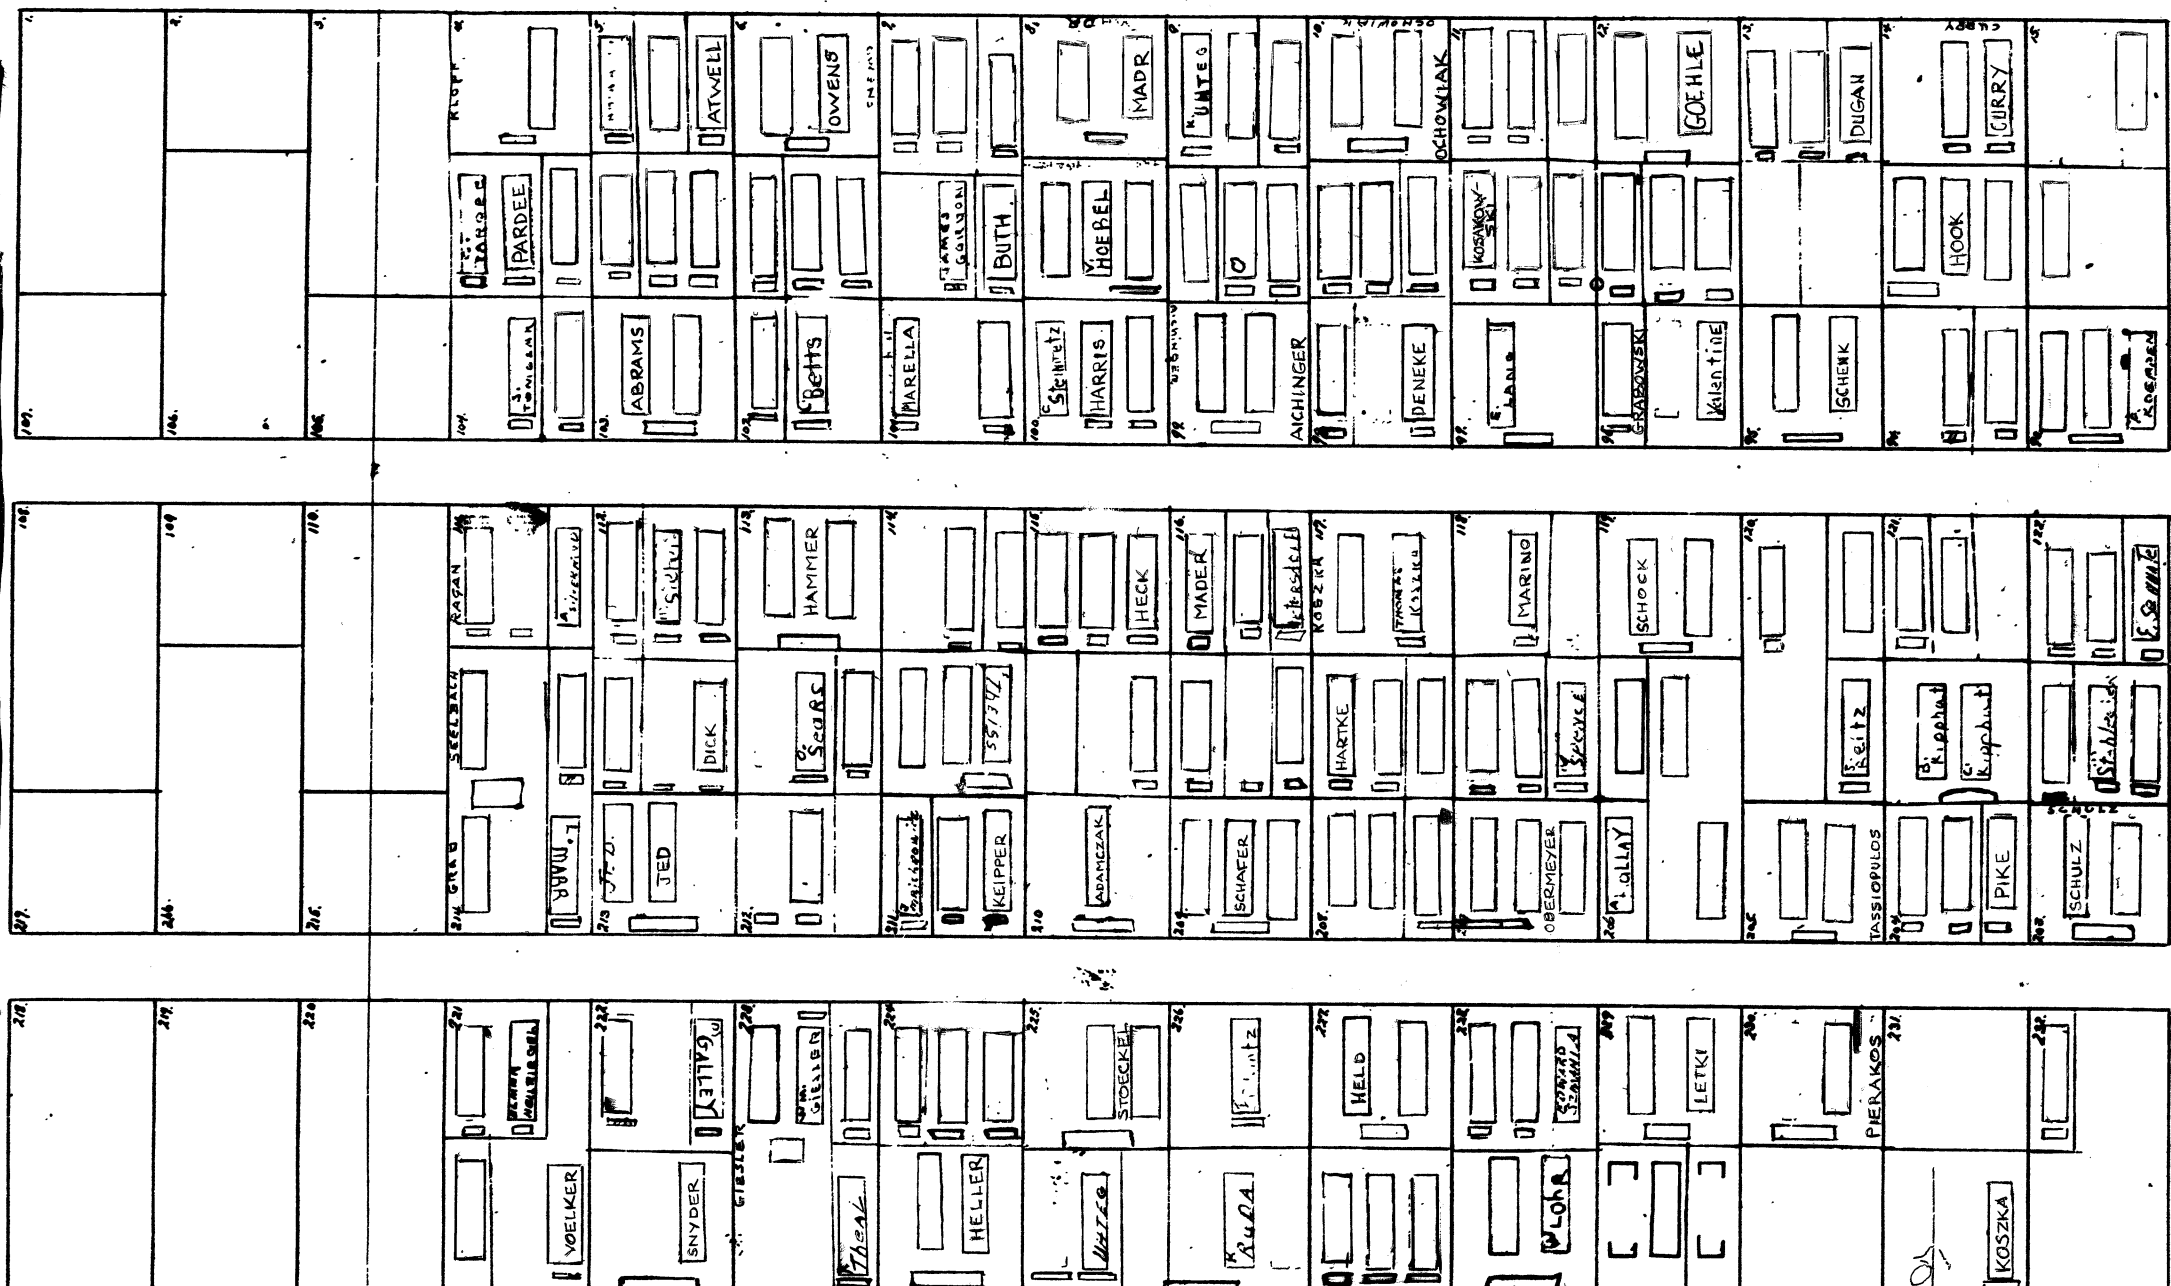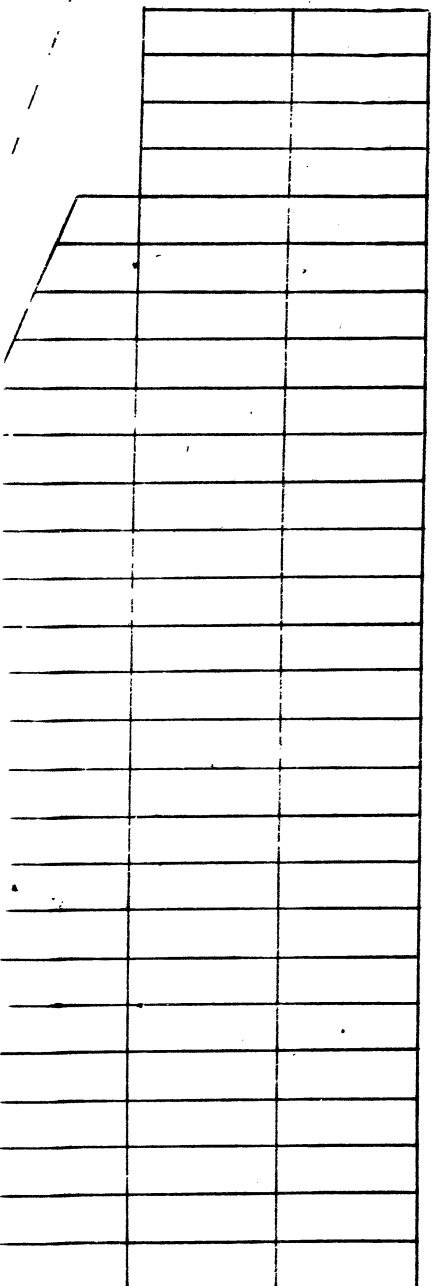

SEC-M.