


Mount Calvary  
Section I  
West Half

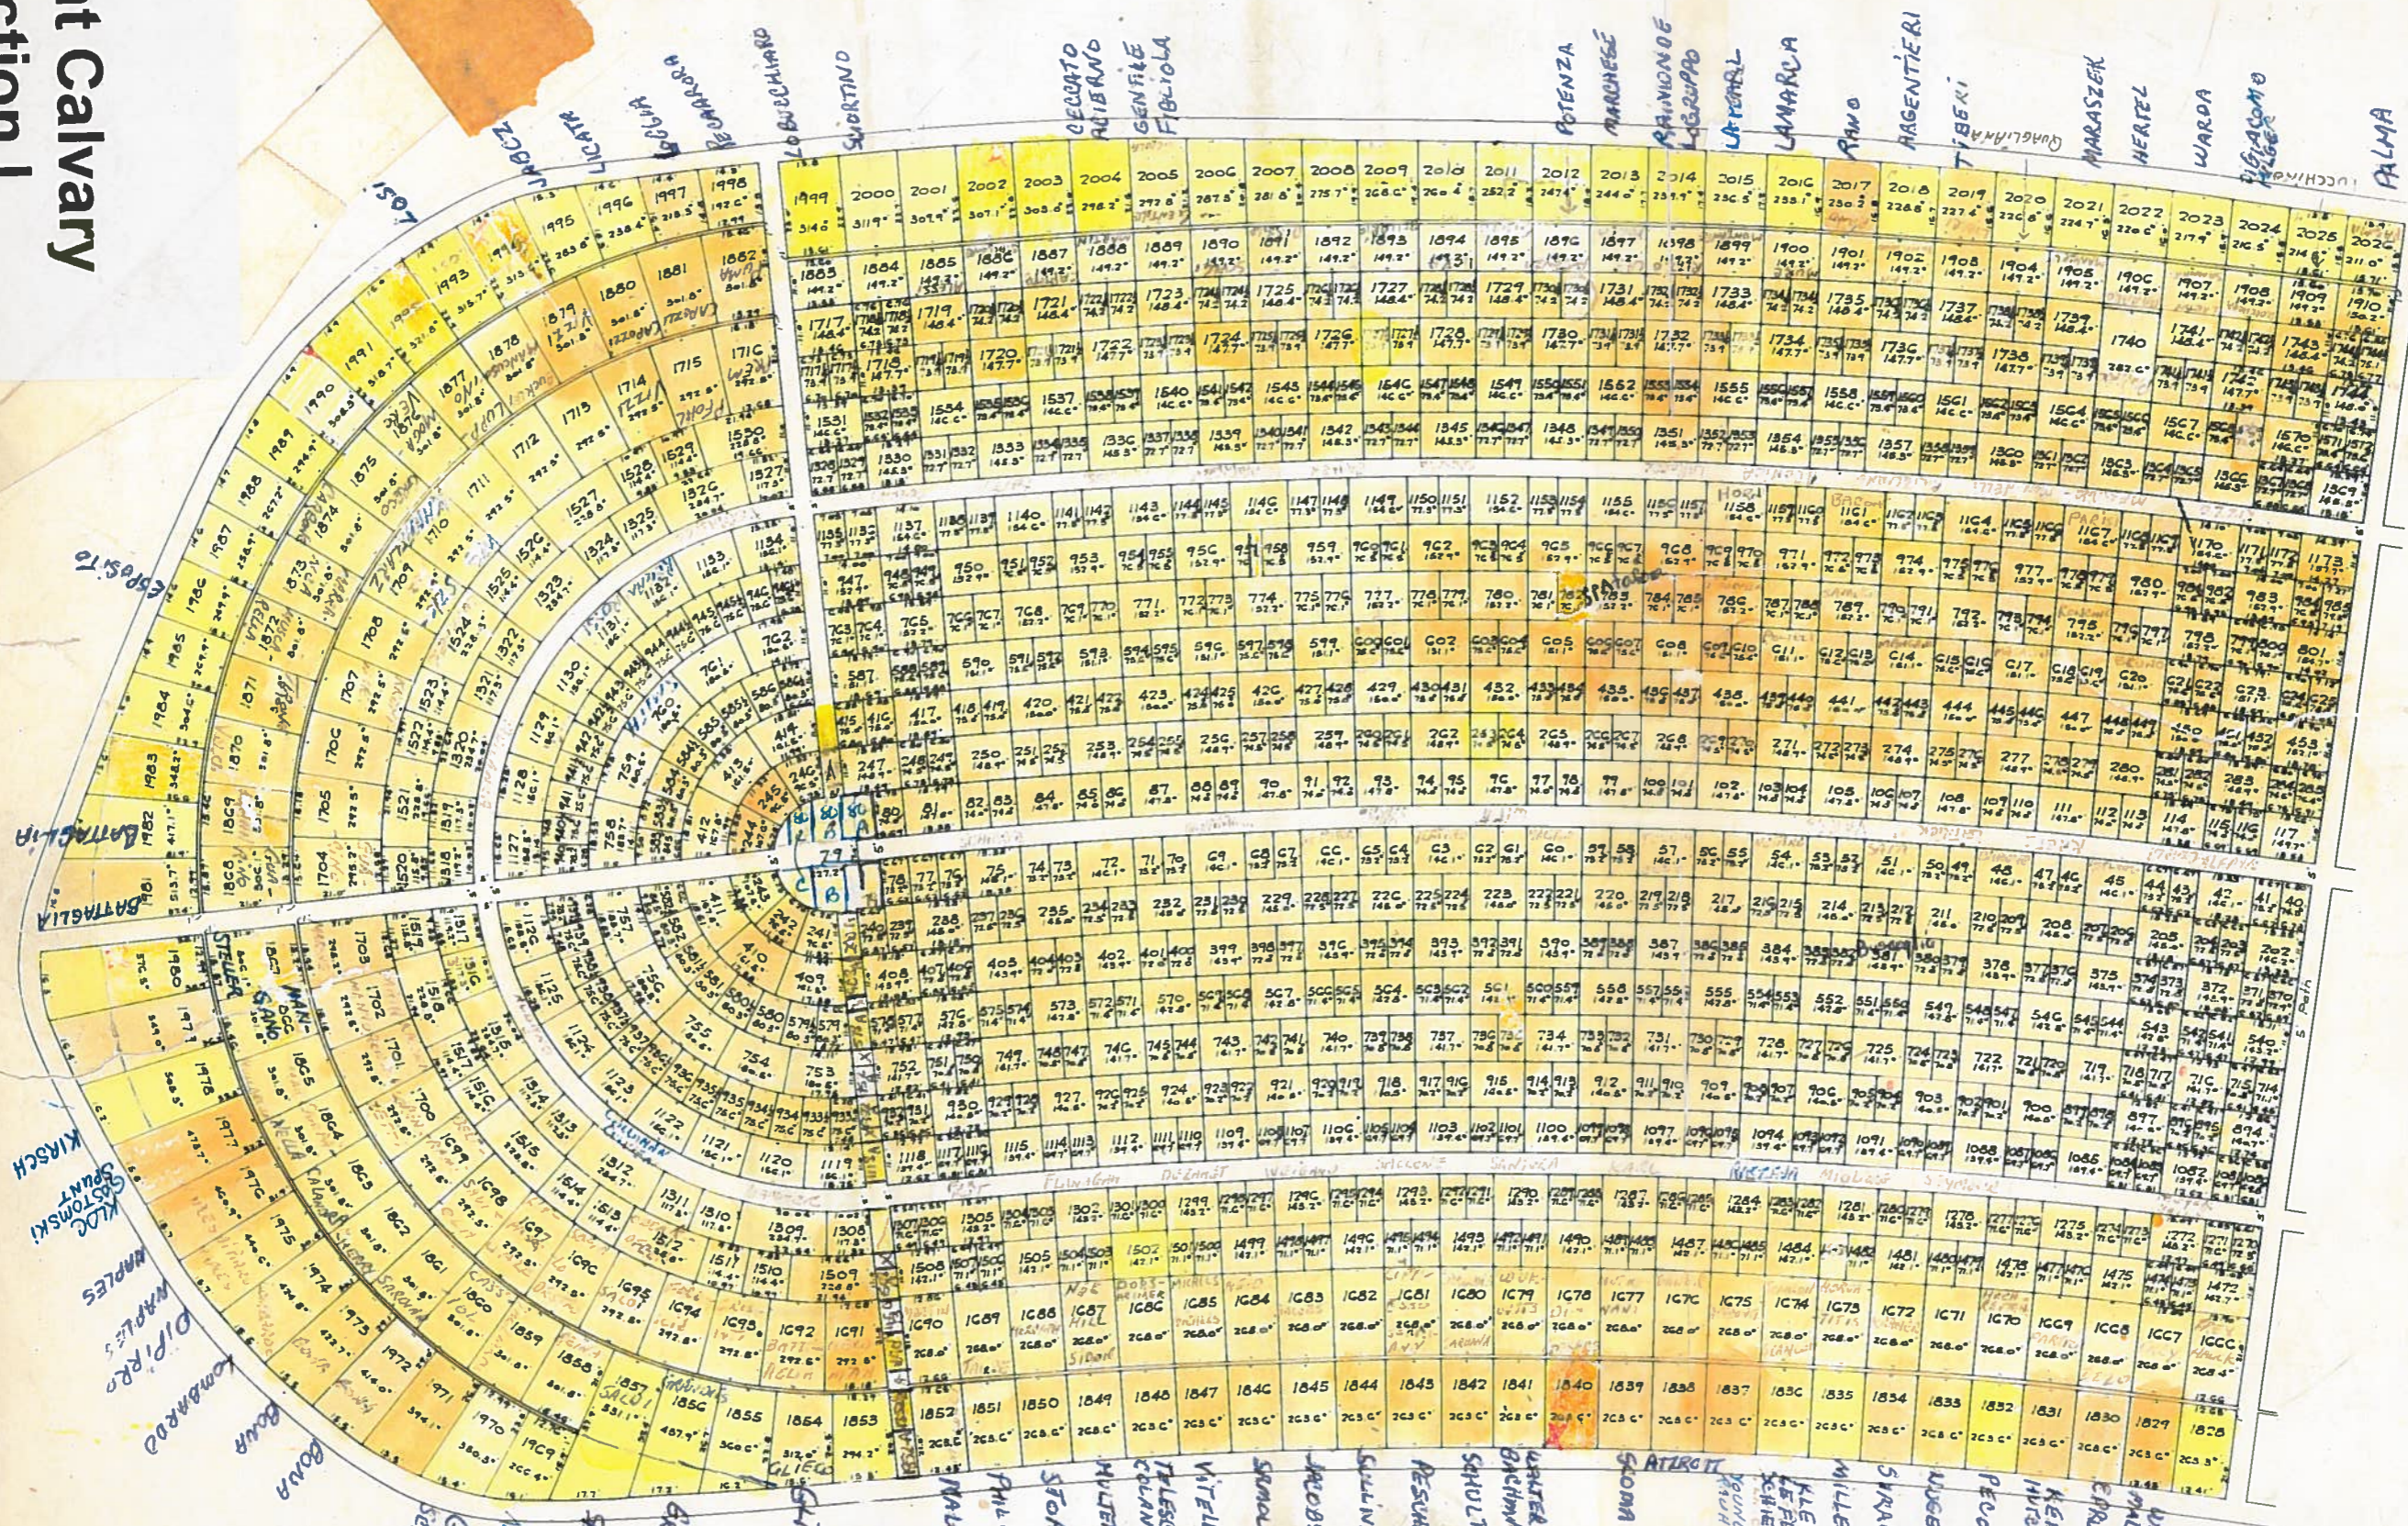

**SECTION I**  
(WESTERN HALF)

MT. CALVARY CEMETERY  
CHEEKTOWAGA, N.Y.



TOTAL AREAS OF SECTION I  
292,802.9 Sq. Ft. Lot Area  
34,831.2 Sq. Ft. Path Area  
327,634.1 Sq. Ft. Total

WESTERN HALF  
145,442.2 Sq. Ft. Lot Area  
17,502.1 Sq. Ft. Path Area  
162,944.3 Sq. Ft. Total

ADDITIONS 9134  
31'-3" x 9'-0"  
79-79A-30A-30B  
= 6' x 6' - 11'-0"

79B-80C Revised 7/24/60  
= 6' x 6' x  
Oct. 28, 1949  
Francis F. Schu  
Land Surveyor  
9'-0"