


Scale 1" = 10'

Mount Calvary
Section J

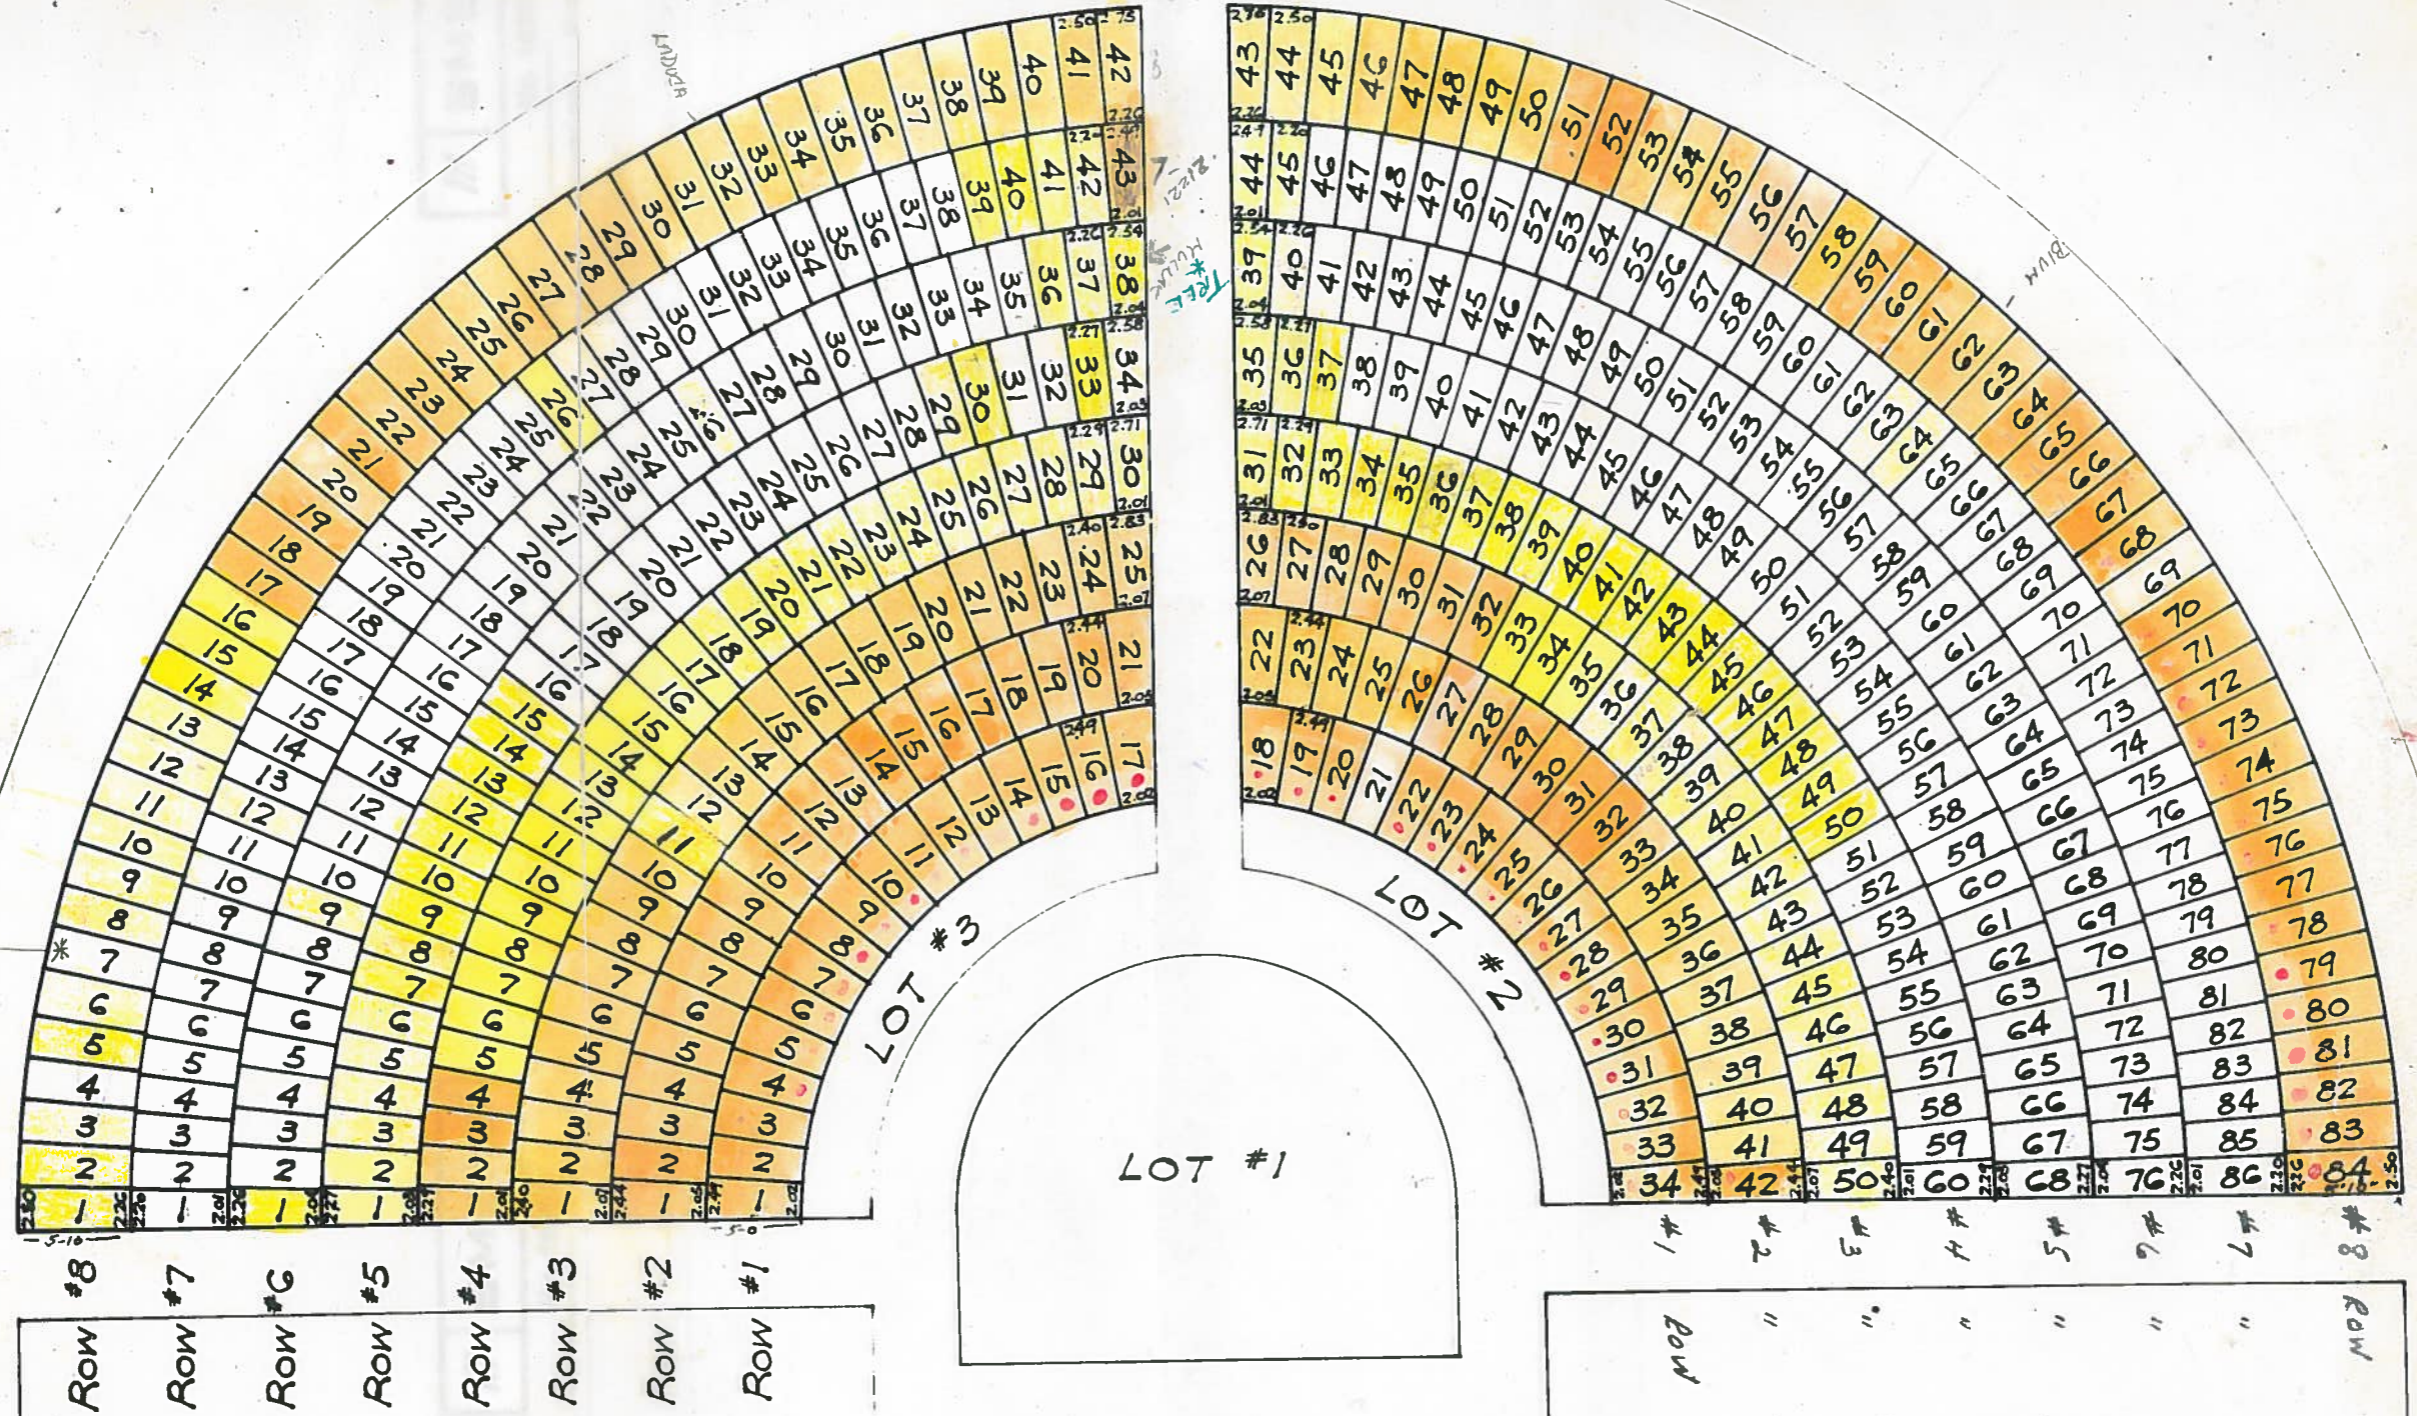

* INFANT GRAVE ONLY 7-15-03

GRAVE AREAS

Row 1 - 12.4° (Exception	*17 & *18 - 14.2°)
Row 2 - 12.4° (*21 & *22 - 13.6°)
Row 3 - 12.3° (*25 & *26 - 13.5°)
Row 4 - 11.8° (*30 & *31 - 13.0°)
Row 5 - 11.8° (*34 & *35 - 12.7°)
Row 6 - 11.8° (*38 & *39 - 12.6°)
Row 7 - 11.6° (*43 & *44 - 12.4°)

CHILDREN'S PLOT
 LOTS #1, #2 & #3 - SECTION J
 MT. CALVARY CEMETERY
 CHEEKTOWAGA, N.Y.